



OVERALL PLAN
SCALE: 1/16" = 1'-0"



CENTER PLAN
SCALE: 1/8" = 1'-0"

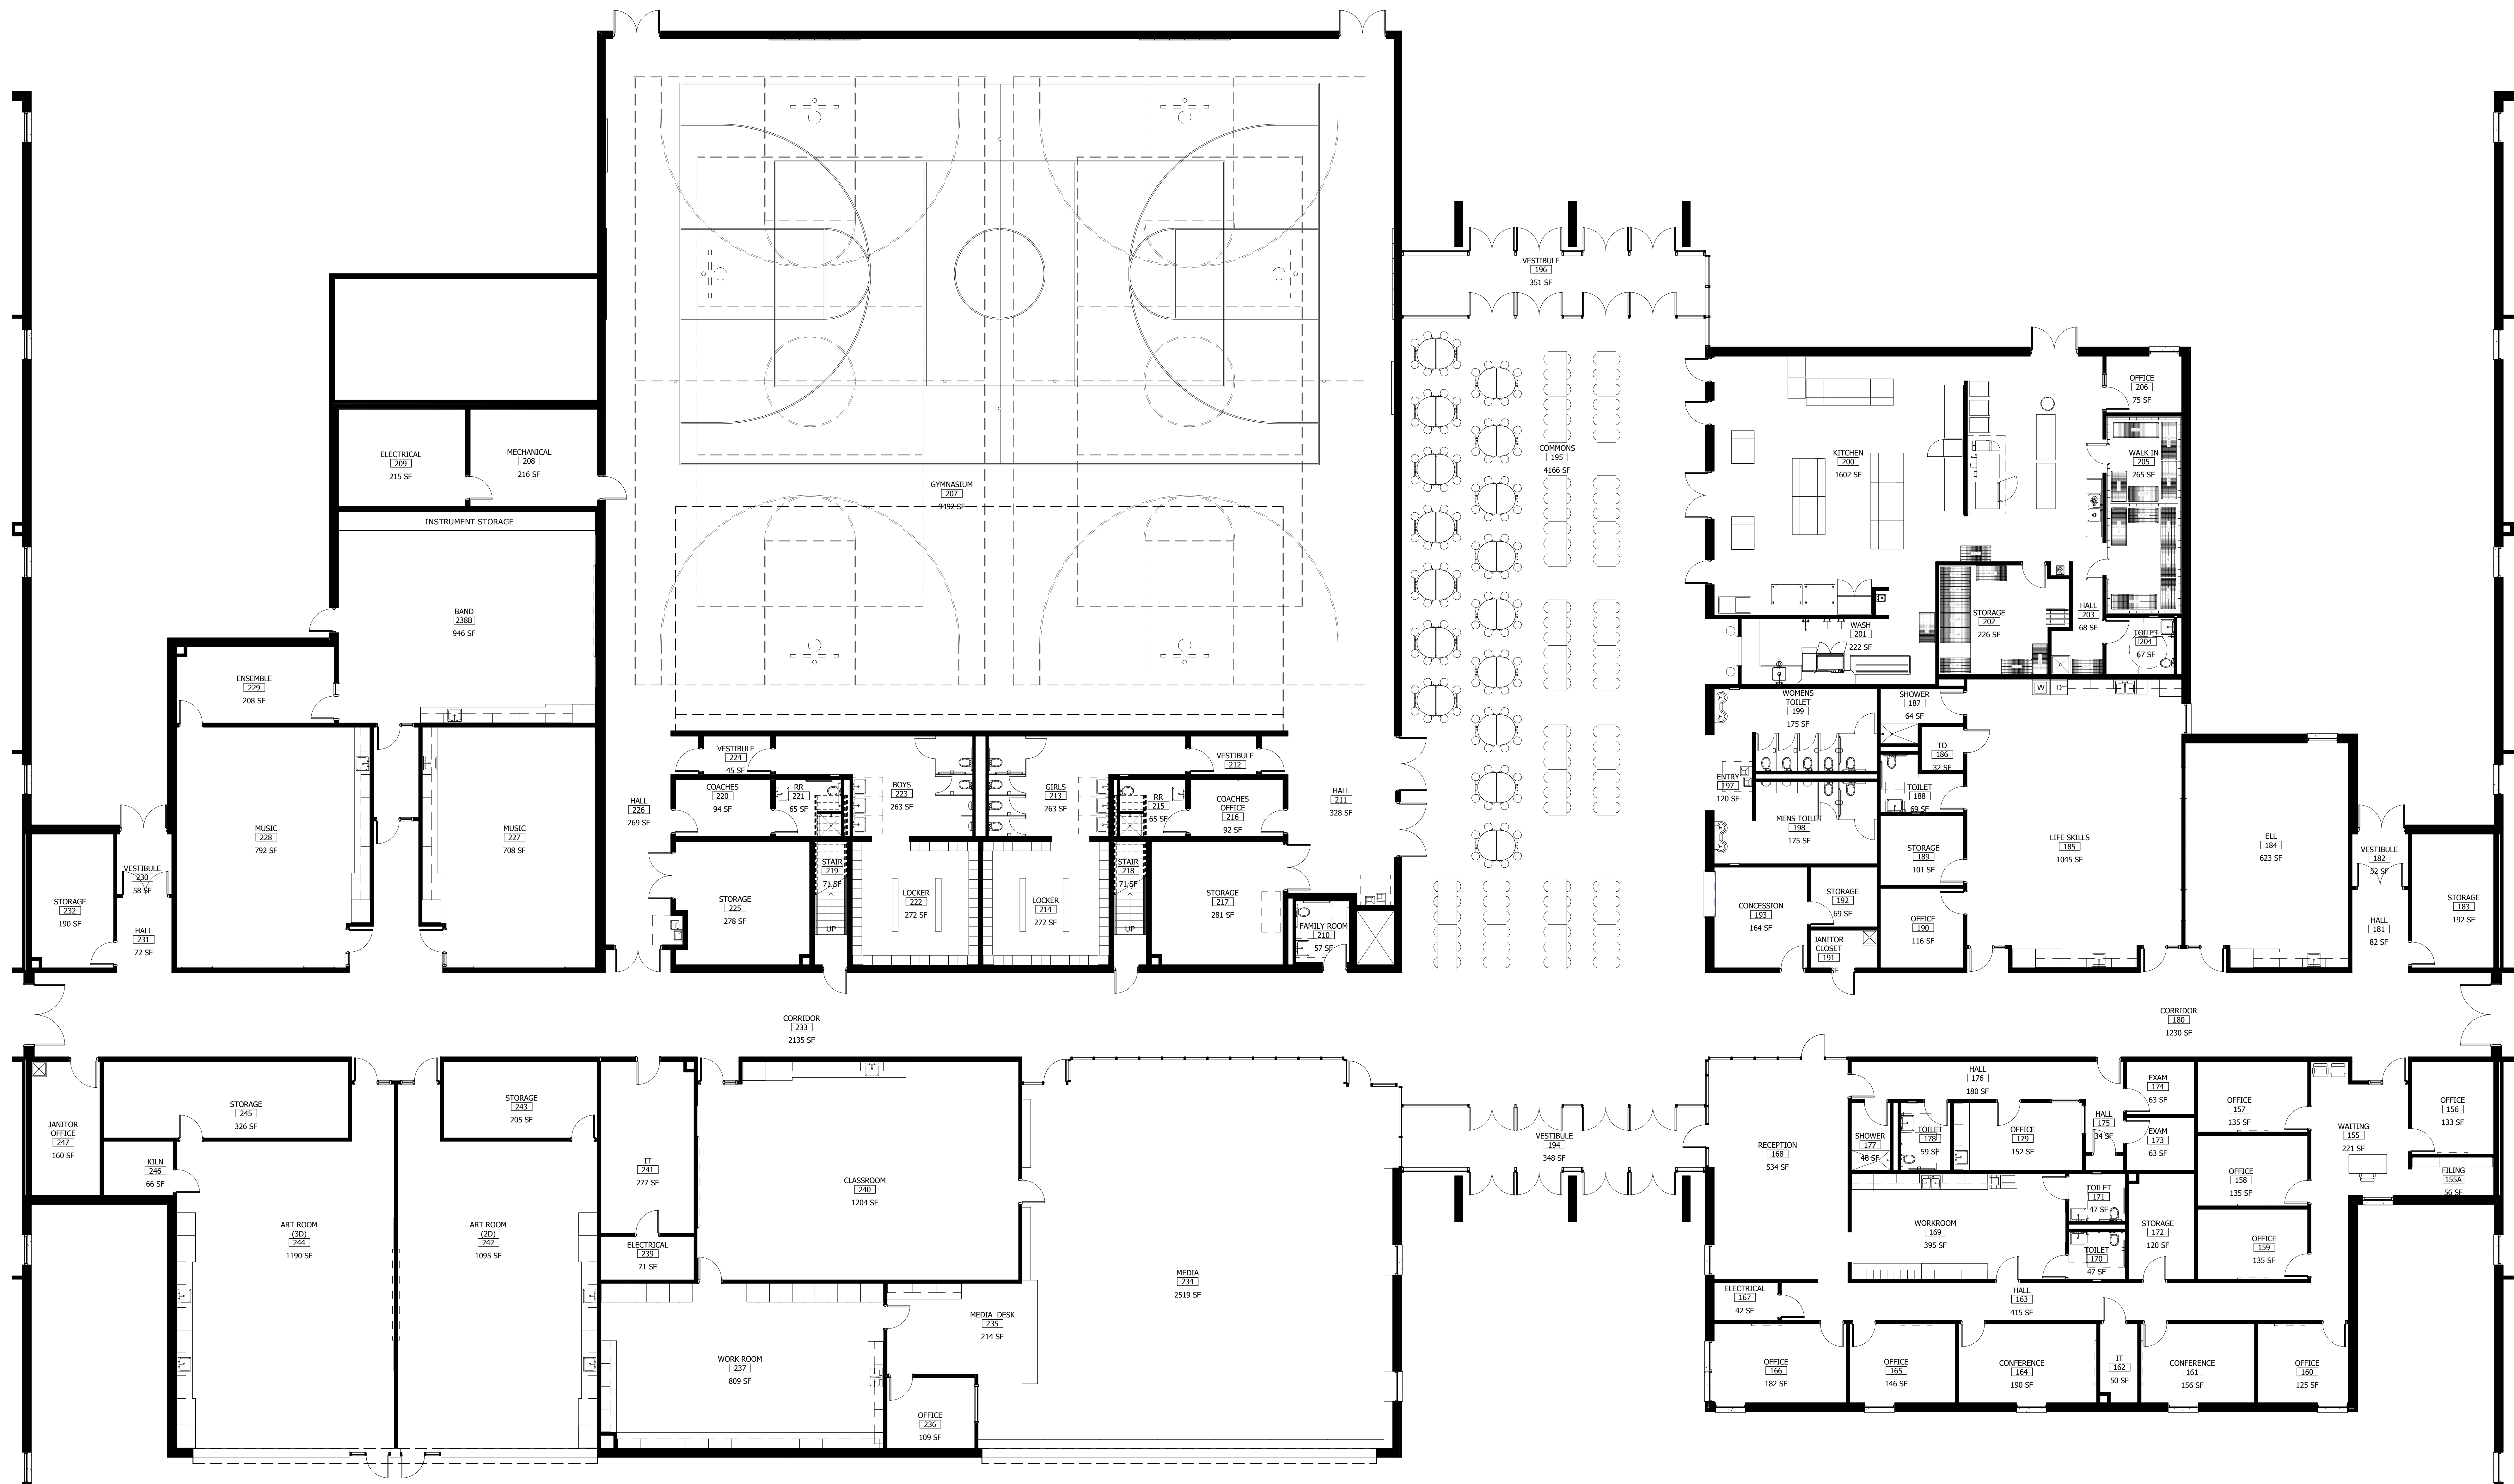

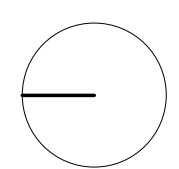

EDUCATION WING PLAN

SCALE: 1/8" = 1'-0"

FREMONT PUBLIC SCHOOLS
5/6 CENTER 200 N JOHNSON
RD FREMONT, NE



10/04/10